


NOTES

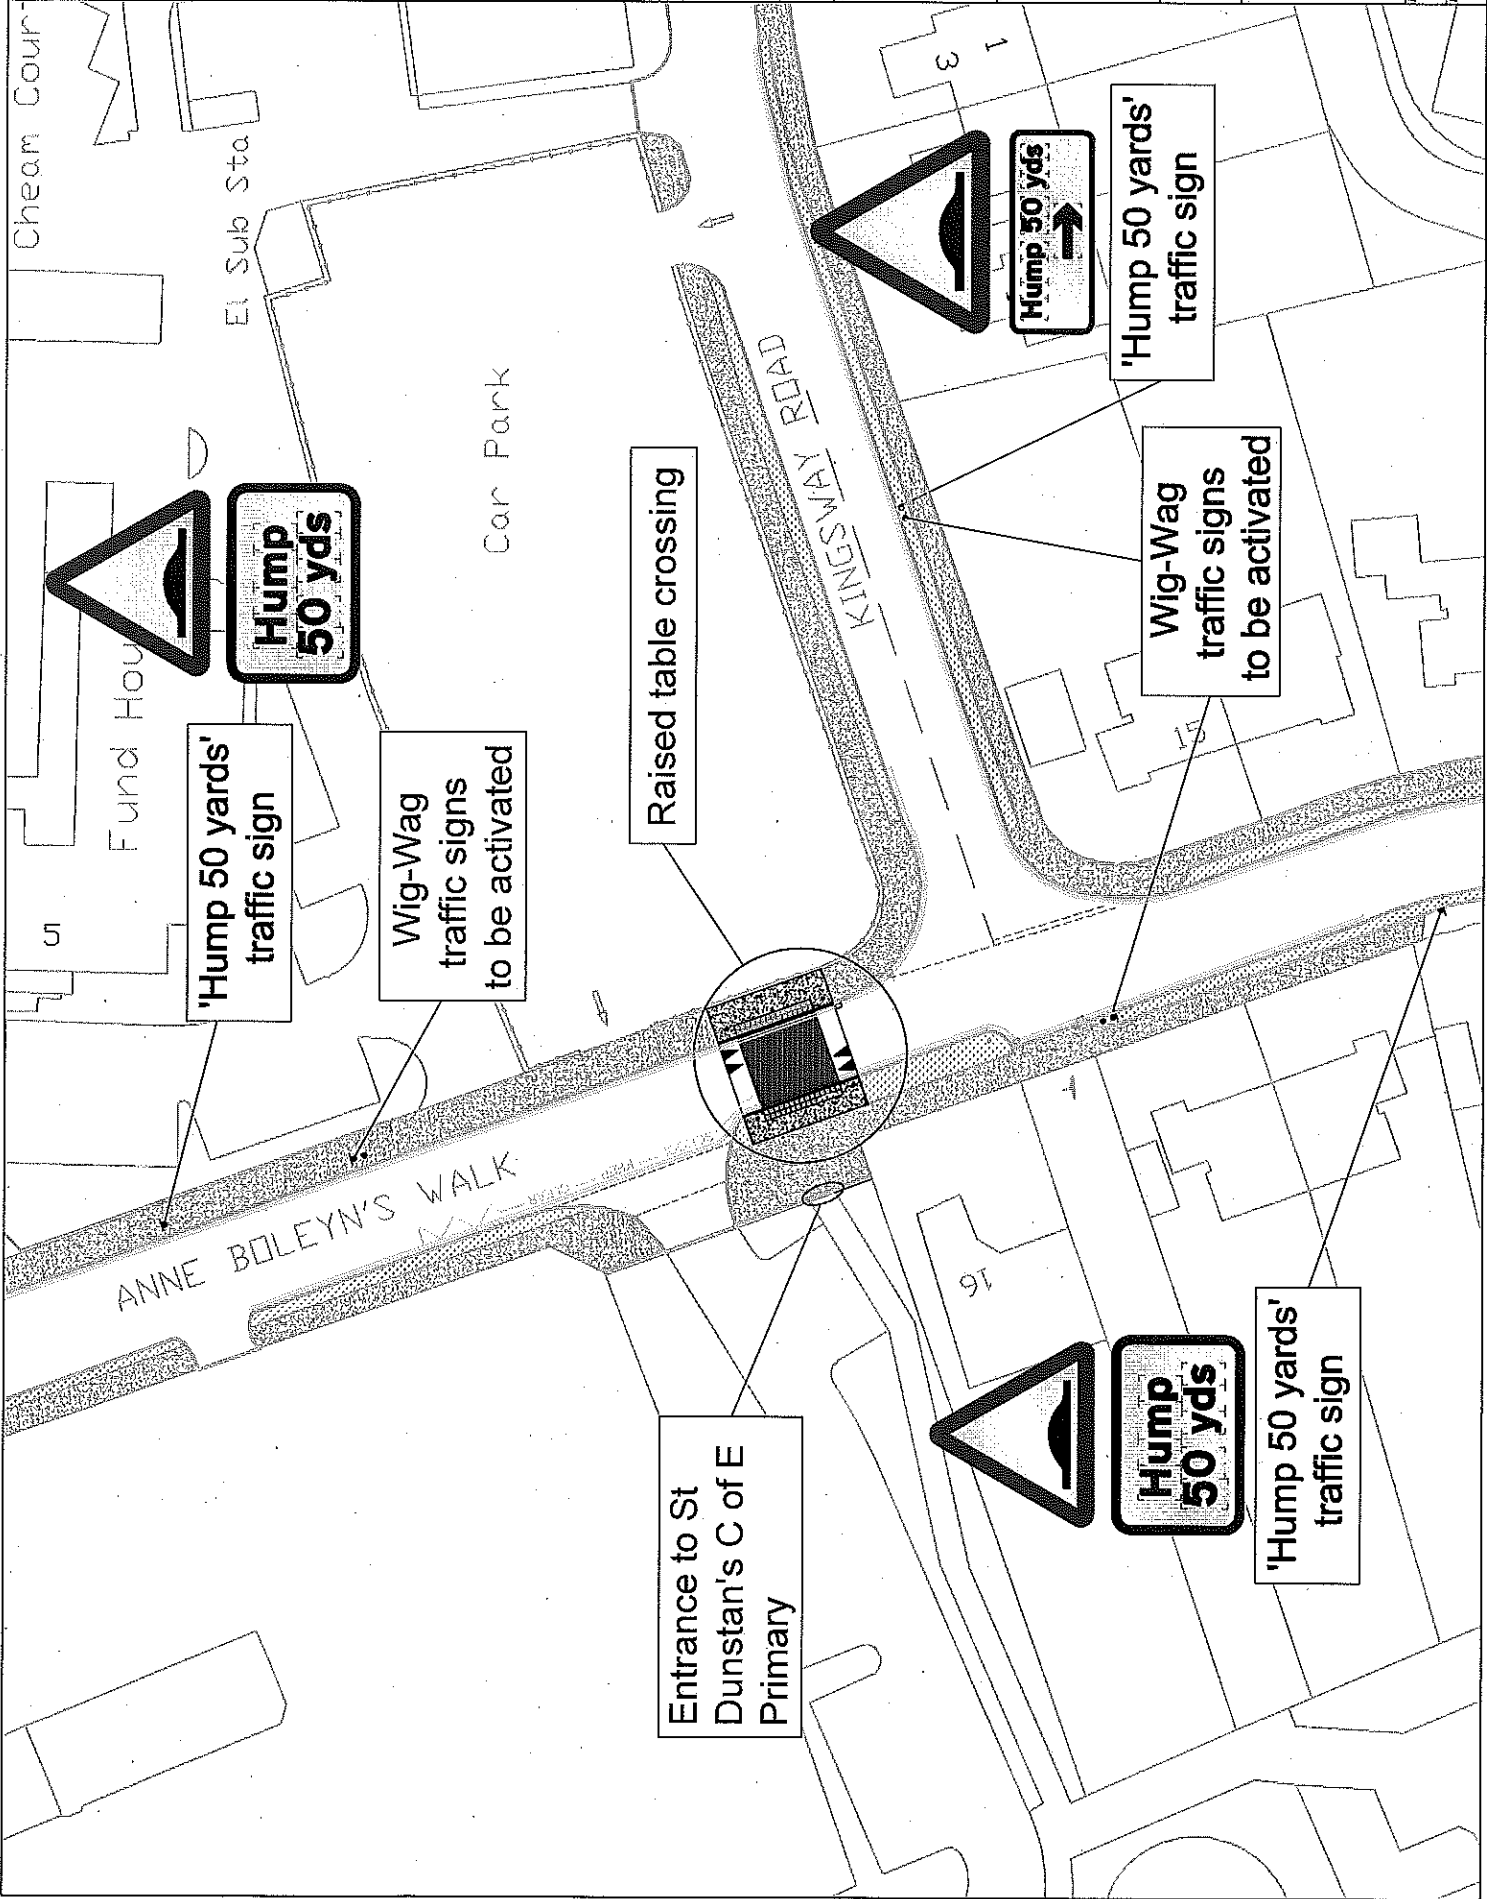

Revisions		Date	
No.	Description	Chg.	Date

Highways, Transport and Smarter Travel Environment & Neighbourhood Directorate 24 Deodar Road Croydon Surrey SM5 2JG		 Sutton	
Revision 001 Executive Head of Counselling			
Job			
St Dunstan's C of E Primary Safety Improvements			
Title			
Raised Table crossing Proposal			
This map is reproduced from Ordnance Survey as it is the property of the Ordnance Survey Her Majesty's Stationery Office (HMSO) Crown Copyright Unauthorised reproduction infringes Crown Copyright and may lead to prosecution London Borough of Sutton 10008885X (2012)			
Drawn	ON	Checked	
Approved			
Date	12-12-13	Scale	1:200@A1
Proj. No.	128009-J-TMD-01	Int.	0
File Path & Name			